

## Town Hall & Police Department Elevation

1/8" = 1' - 0"




Building Elevation Option - 1

Town Offices & Police Department  
Sanbornton, New Hampshire


TTG 5085  
DP 10/12/2020

**TURNER GROUP**

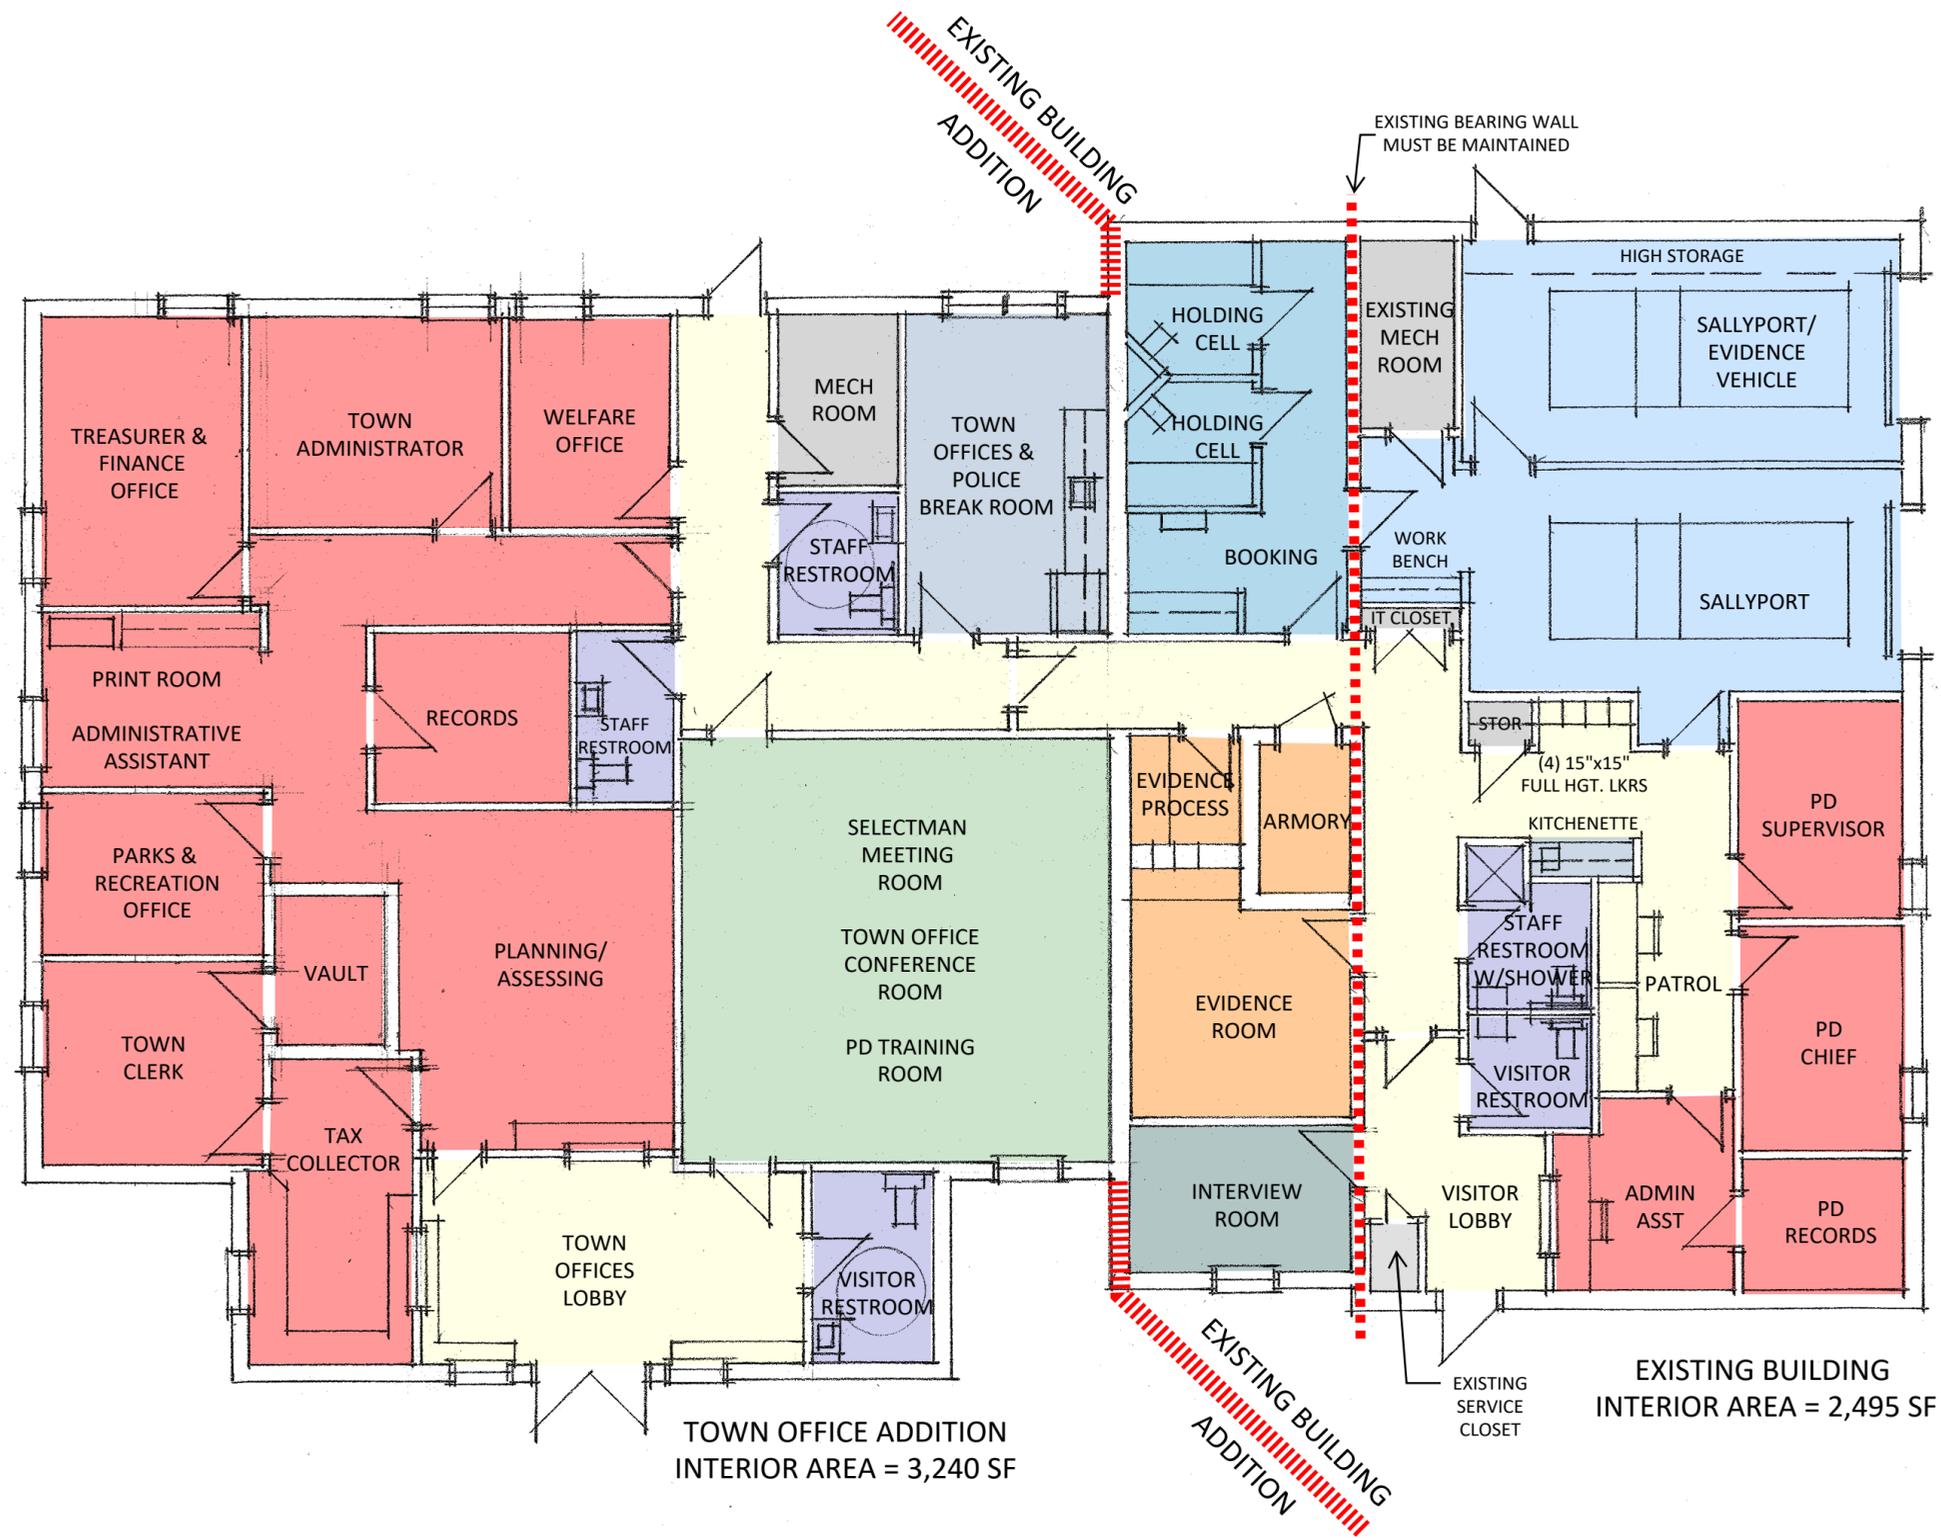


Addition Floor Plan-Option 1  
 Town Offices & Police Department  
 Sanbornton, New Hampshire


Floor Plan

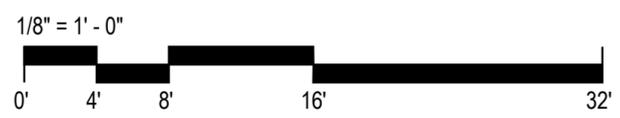

TTG 5085  
 DP 10/08/2020

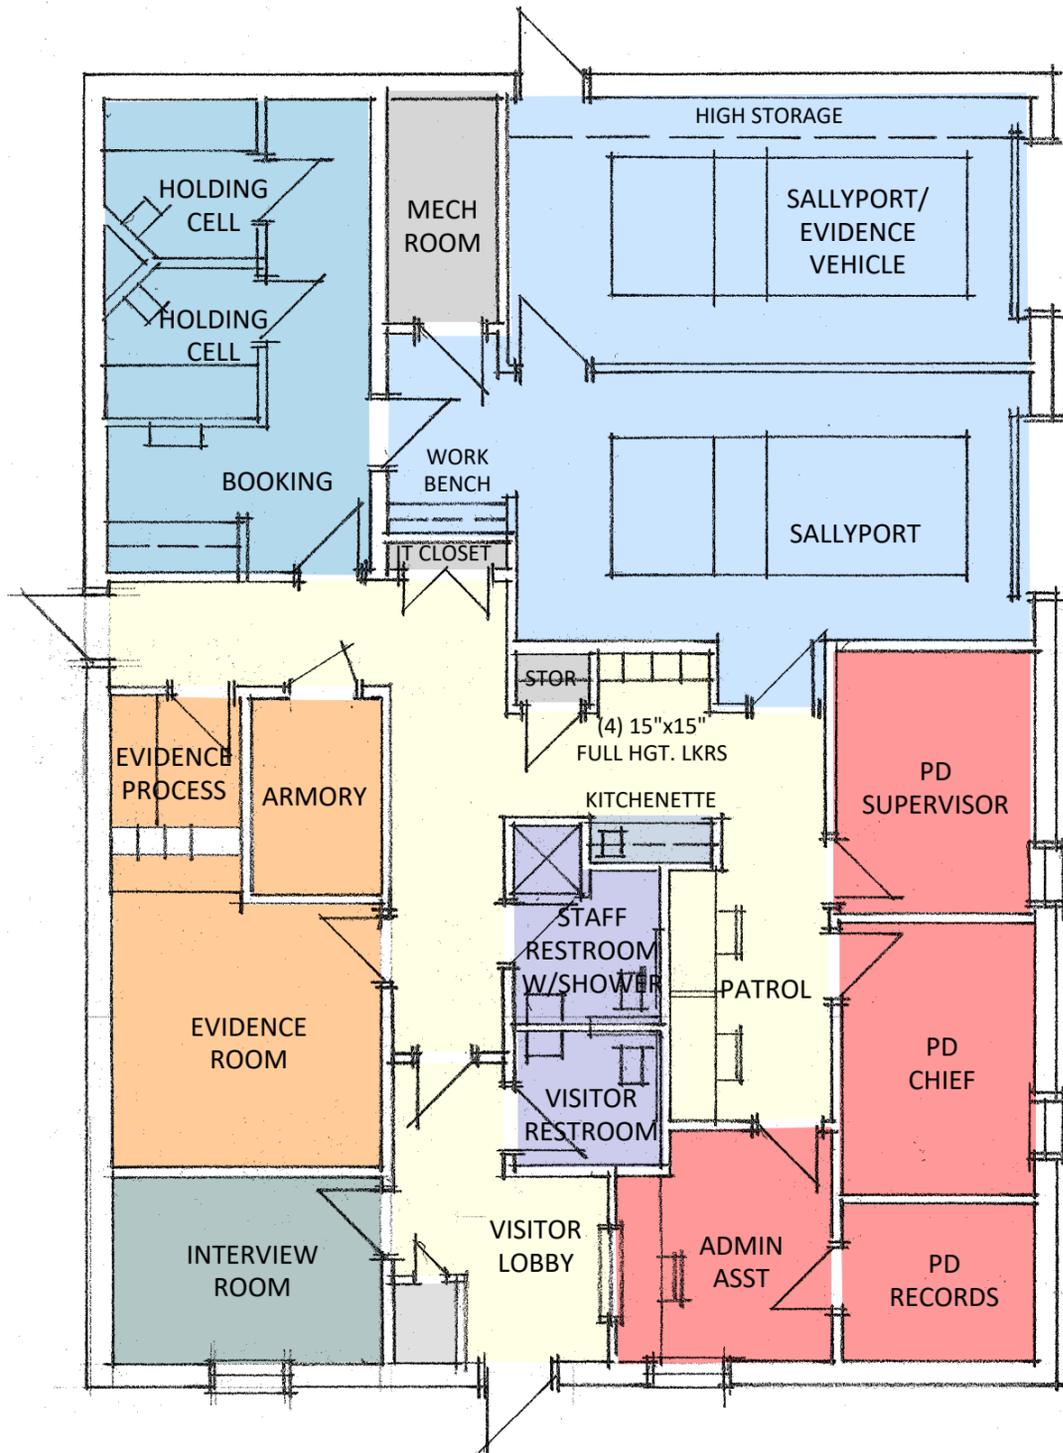

Floor Plan

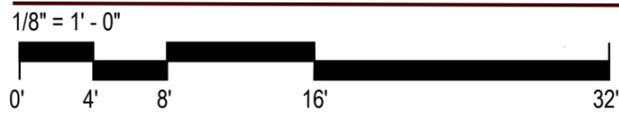

Front Elevation



Police Department Building - Option 3-b  
Sanbornton, New Hampshire

TTG 5085  
DP 10/09/2020