


TYPICAL PERMANENT CUL-DE-SAC
-NOT TO SCALE-

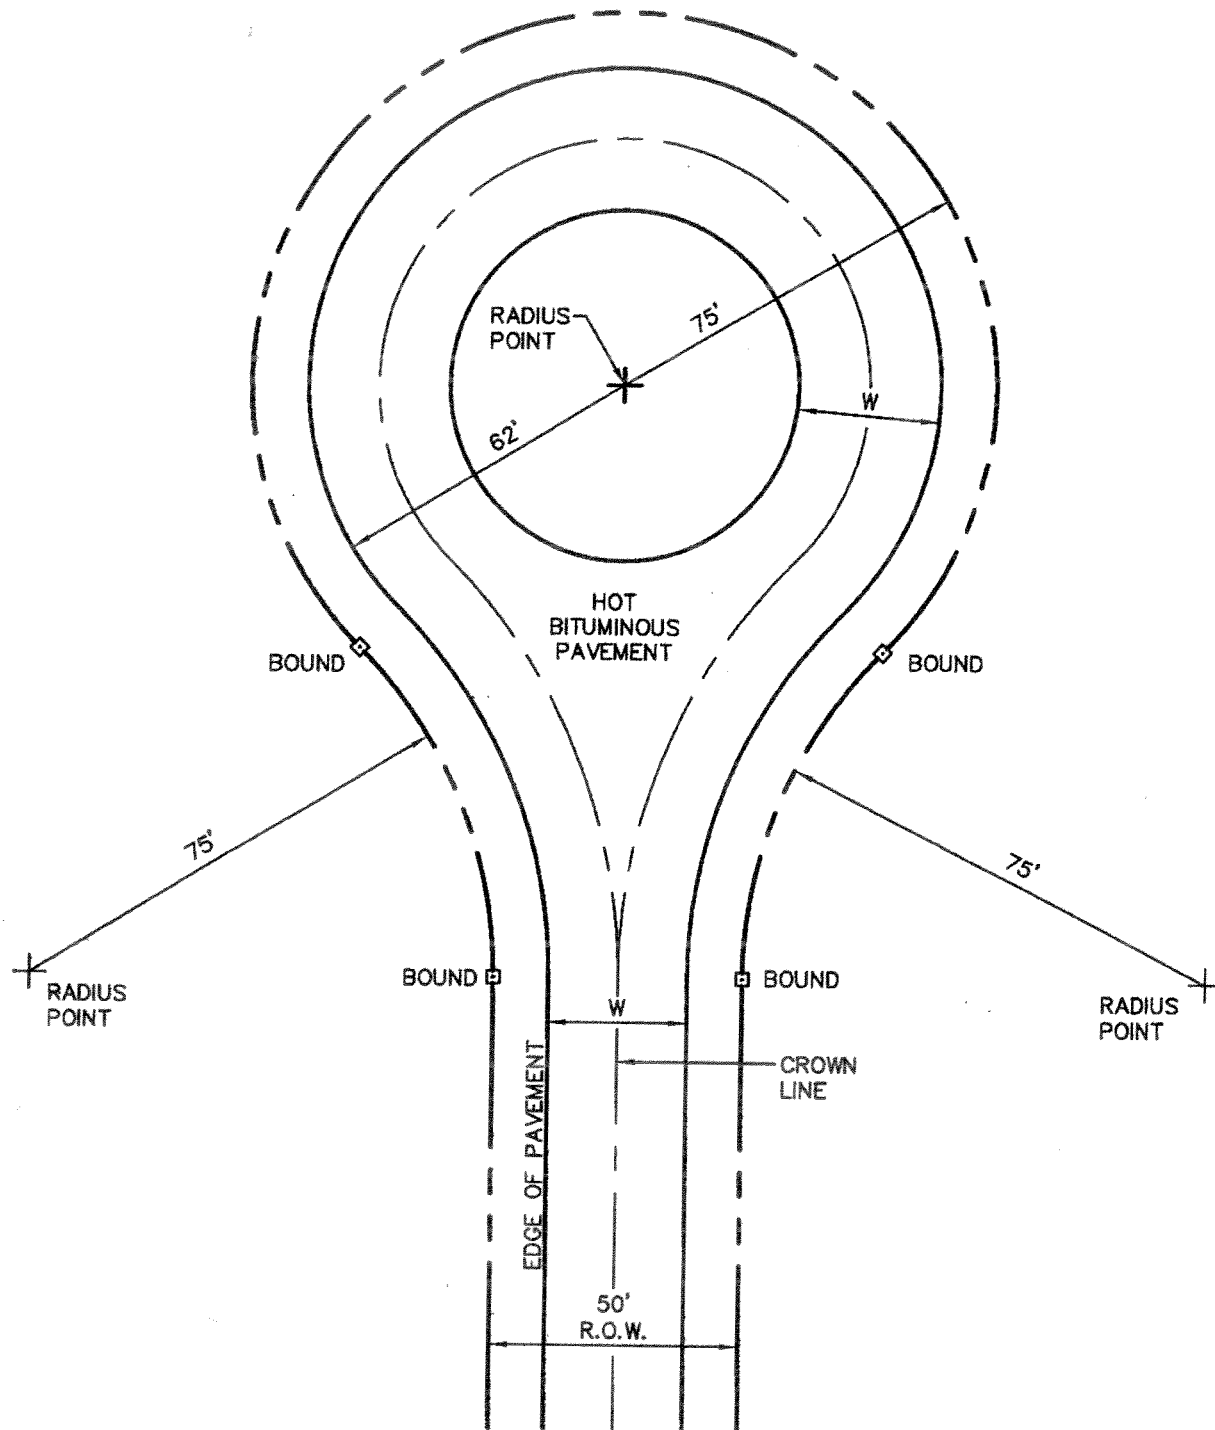

TOWN OF SANBORNTON, NEW HAMPSHIRE
SUBDIVISION REGULATIONS
FIGURE 8.2