


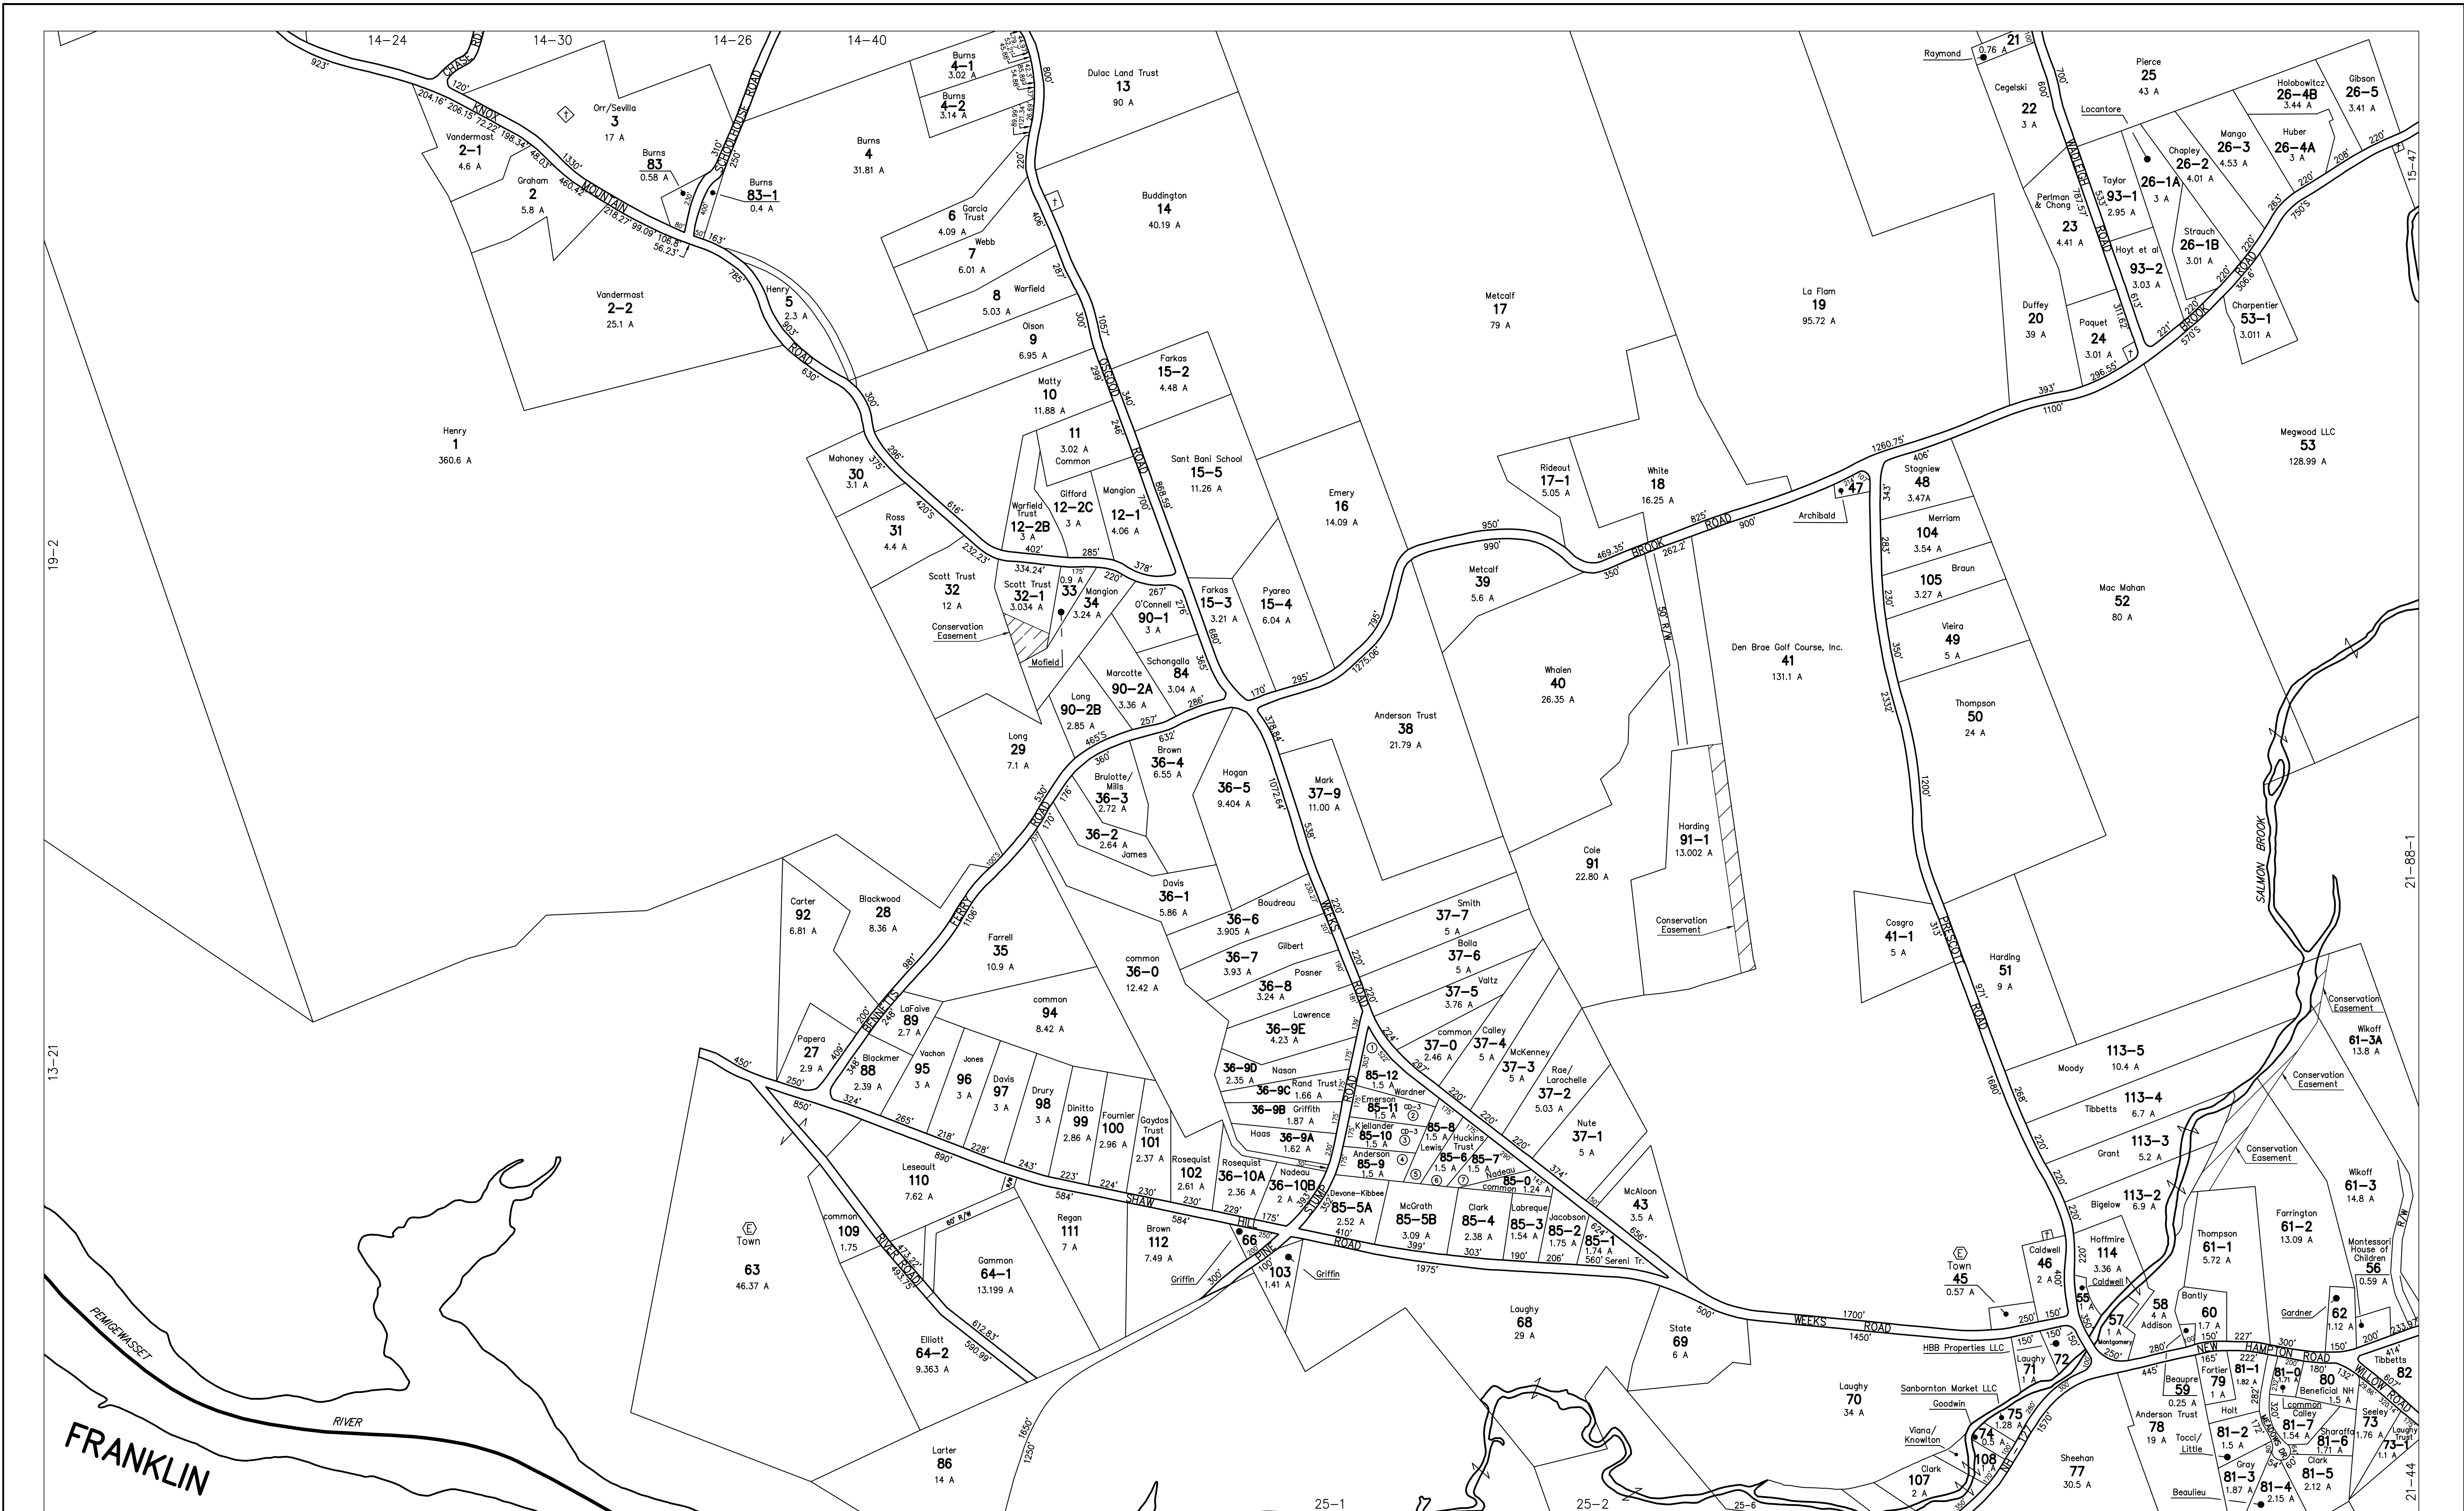

THIS MAP IS FOR ASSESSMENT PURPOSES. IT IS NOT VALID FOR LEGAL DESCRIPTION OR CONVEYANCE.

ORIGINALLY PREPARED BY:
RONALD MITCHELL & ASSOCIATES INC.
GILFORD, NEW HAMPSHIRE

PRODUCED IN 1999 BY
CAI Technologies
Precision Mapping. Geospatial Solutions.
11 PLEASANT STREET, LITTLETON, NH 03561
800.322.4540 - WWW.CAI-TECH.COM

LEGEND
AREA . . . A
DIMENSION . . . 100'
WATER . . .
EXEMPT PROPERTY. (E)
RIGHT OF WAY/ACCESS. R/W
COMMON OWNERSHIP.

SCALE 1" = 400'
FEET 0 200 400 800 1200
METERS 0 100 200 300
REVISED TO : April 1, 2021

PROPERTY MAPS
SANBORNTON
NEW HAMPSHIRE

INDEX DIAGRAM
13 14 15
19 20 21
25

MAP NO.
20