
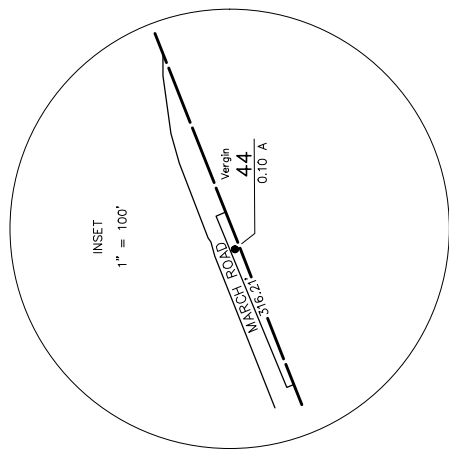


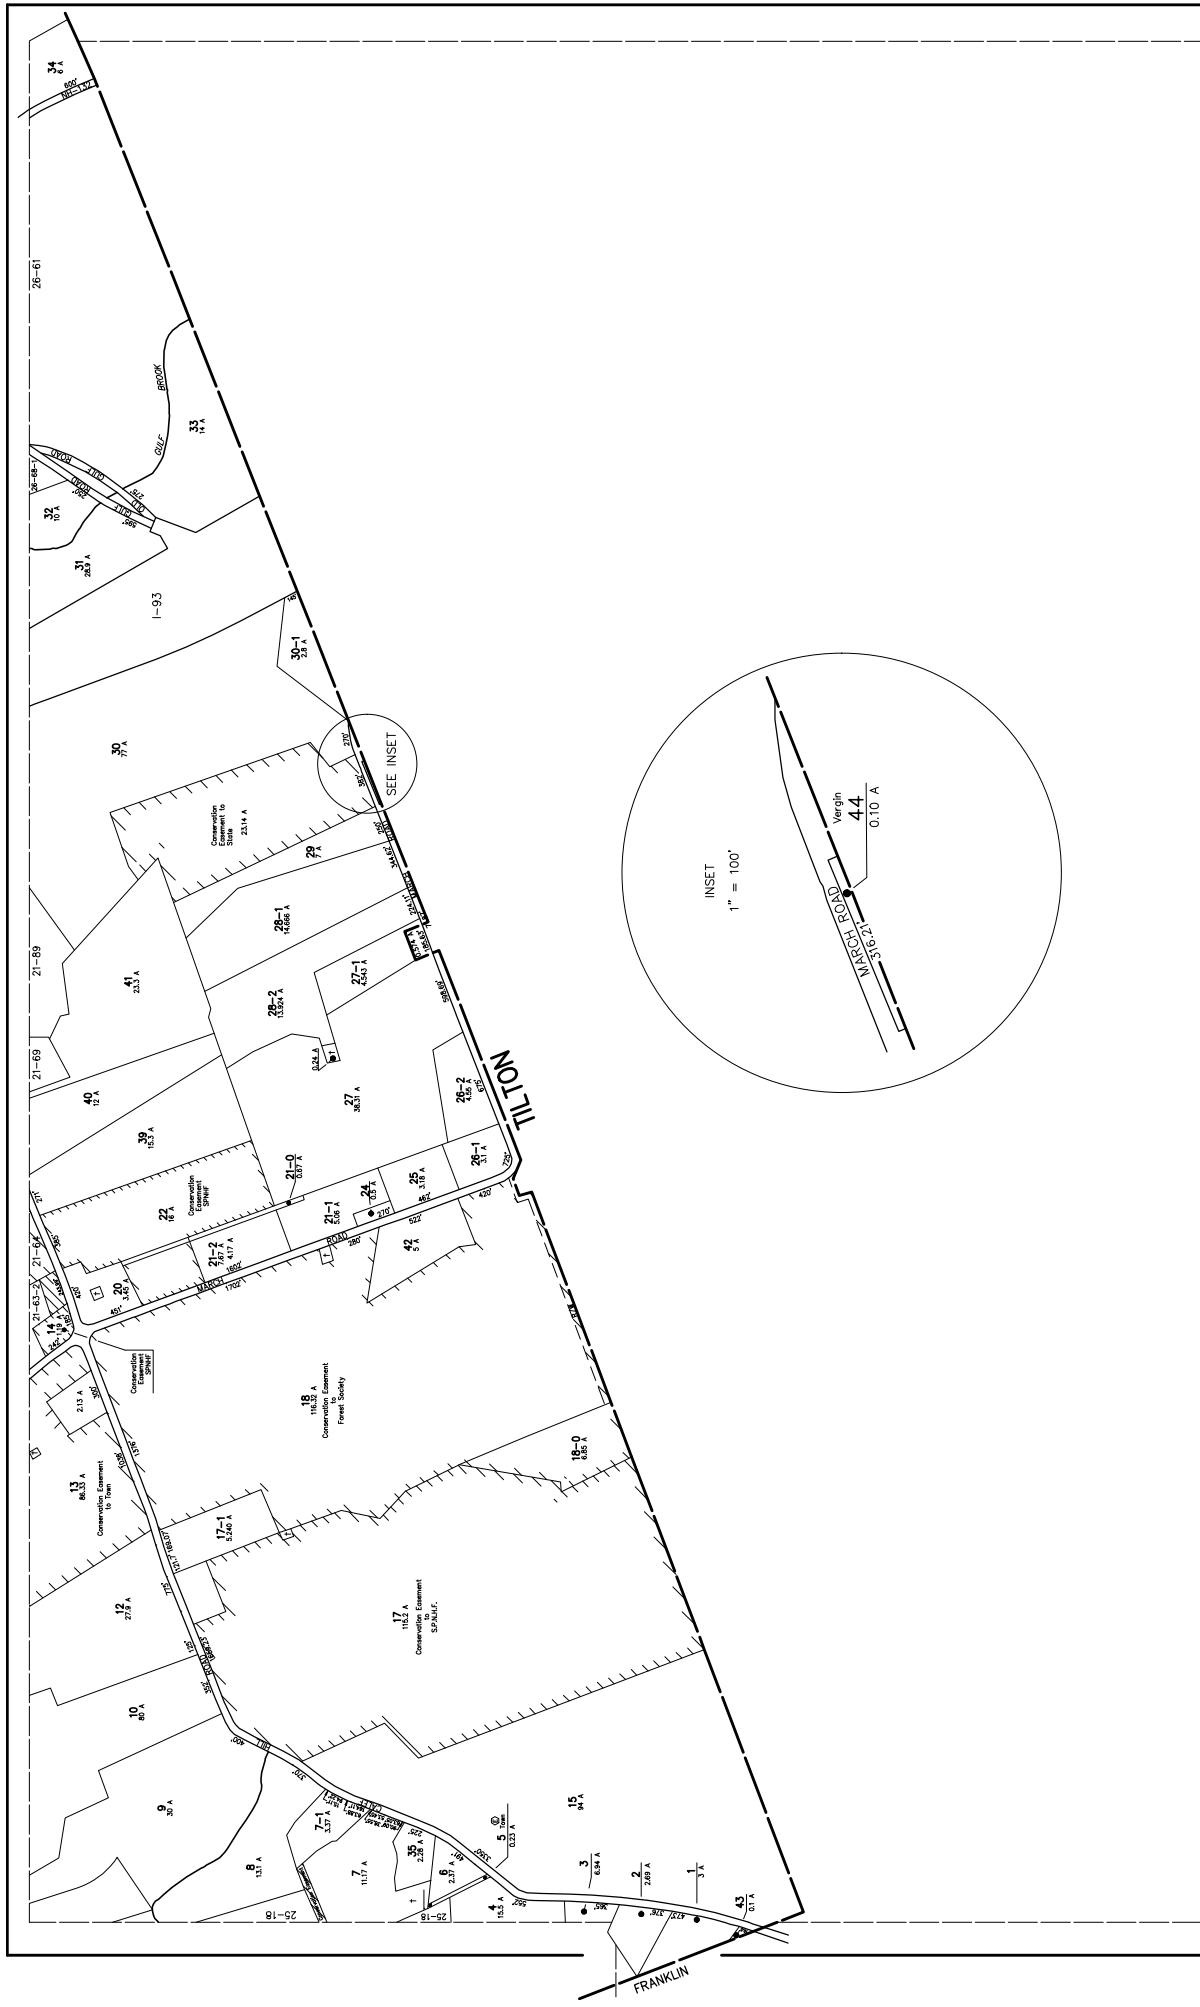

PRODUCED IN 1999 BY
CAI Technologies
Precision. Accuracy. Uncompromising Reliability.
19145 Old Orchard Road, Suite 200
Burlington, MA 01803-1450

THIS MAP IS FOR ASSESSMENT PURPOSES. IT IS NOT VALID FOR LEGAL DESCRIPTION OR CONVEYANCE.
ORIGINALLY PREPARED BY:
RONALD MITCHELL & ASSOCIATES INC.
GILFORD, NEW HAMPSHIRE

LEGEND
AREA A
DIMENSION 100'
WATER WATER

EMPTY PROPERTY
RIGHT OF WAY/ACCESS
COMMON OWNERSHIP
←

FEET SCALE 1" = 400'
0 100 200 300 400 500 600 700 800 900 1000
INCHES
REVISED TO : April 1, 2022

PROPERTY MAPS
SANBORNTON
NEW HAMPSHIRE

INDEX DIAGRAM
23 25 27
MAP NO.
27